


Minimum fall = 5 degrees.
 Maximun fall = 25 degrees.

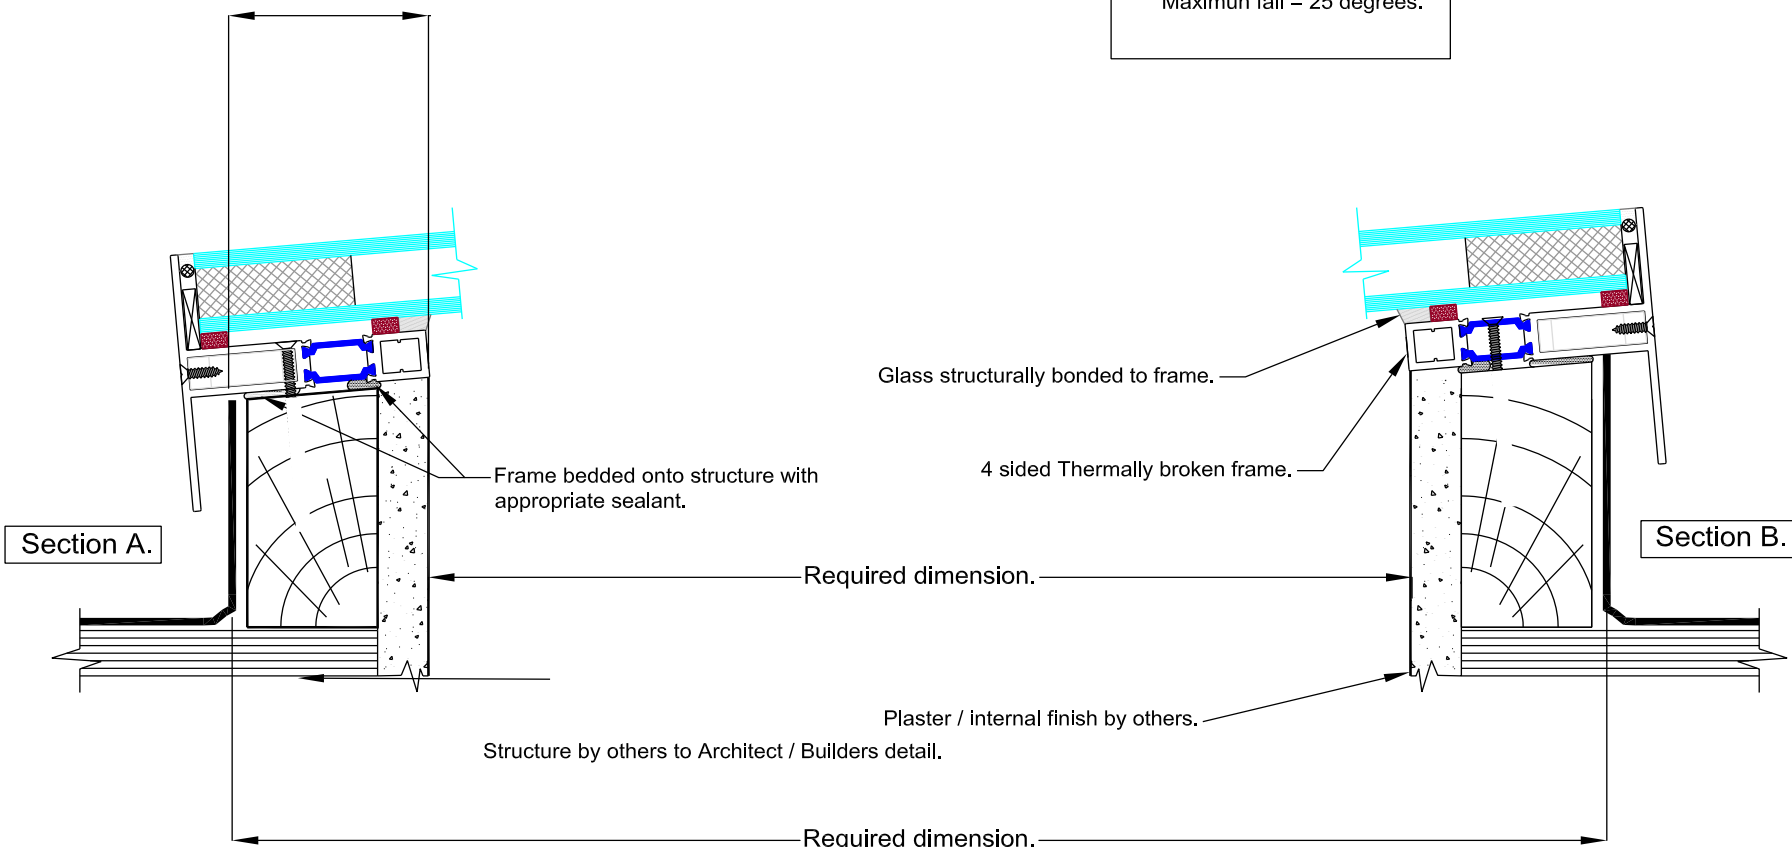

102-120 North Lane
 Aldershot
 Hampshire
 GU12 4QN
 Tel. 01252 336614
 Email: sales@glassroofsuk.com
 Web: www.glassroofsuk.com

REV	DATE	DETAILS.

SCALE	DATE
1:2 @A3	Mar 2015.
CHECKED	MATERIAL
DRAWN	FINISH

DRAWING TITLE.
Rooflight. Section details A & B.

PART No	
ISSUE	DRAWING No
1	RL 010